


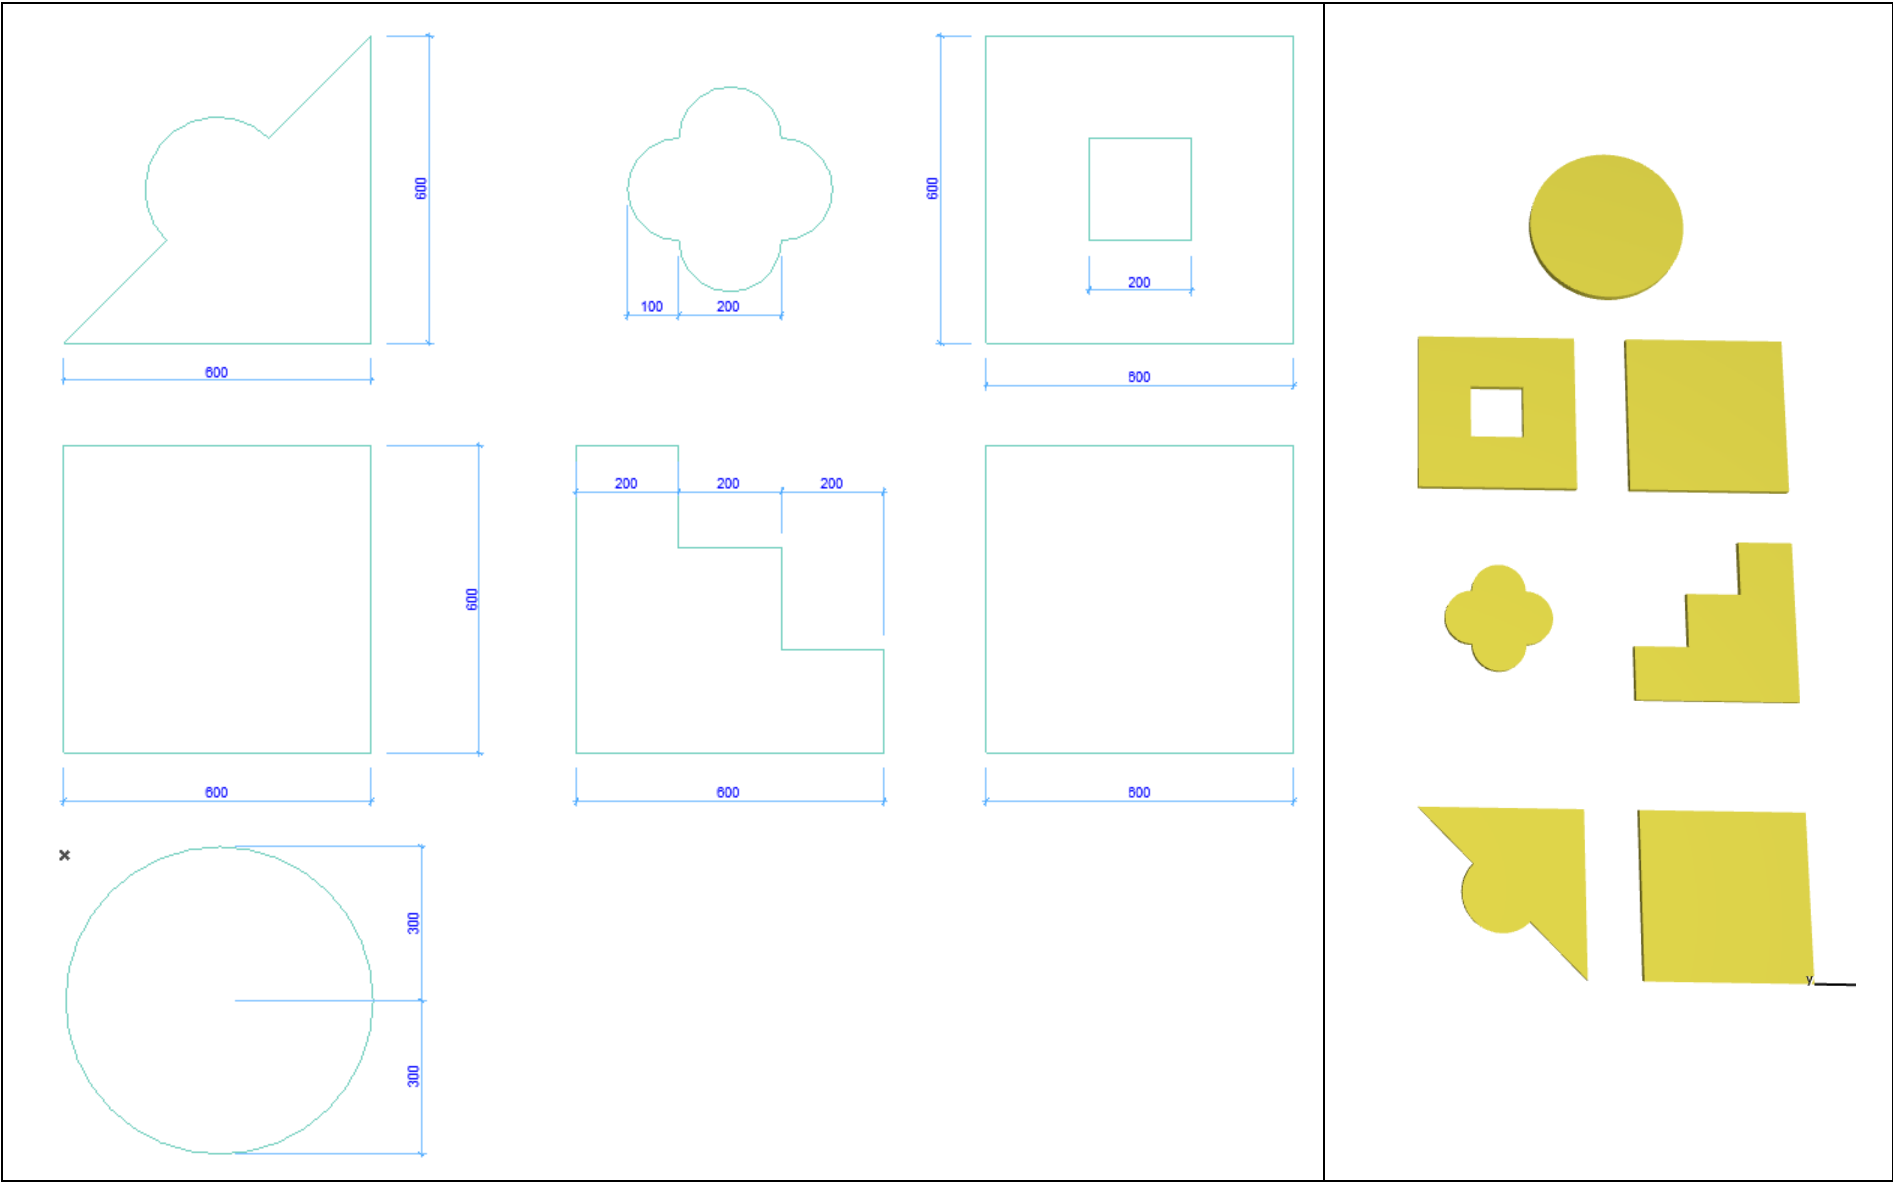


Konstruisati ploče sa slike:

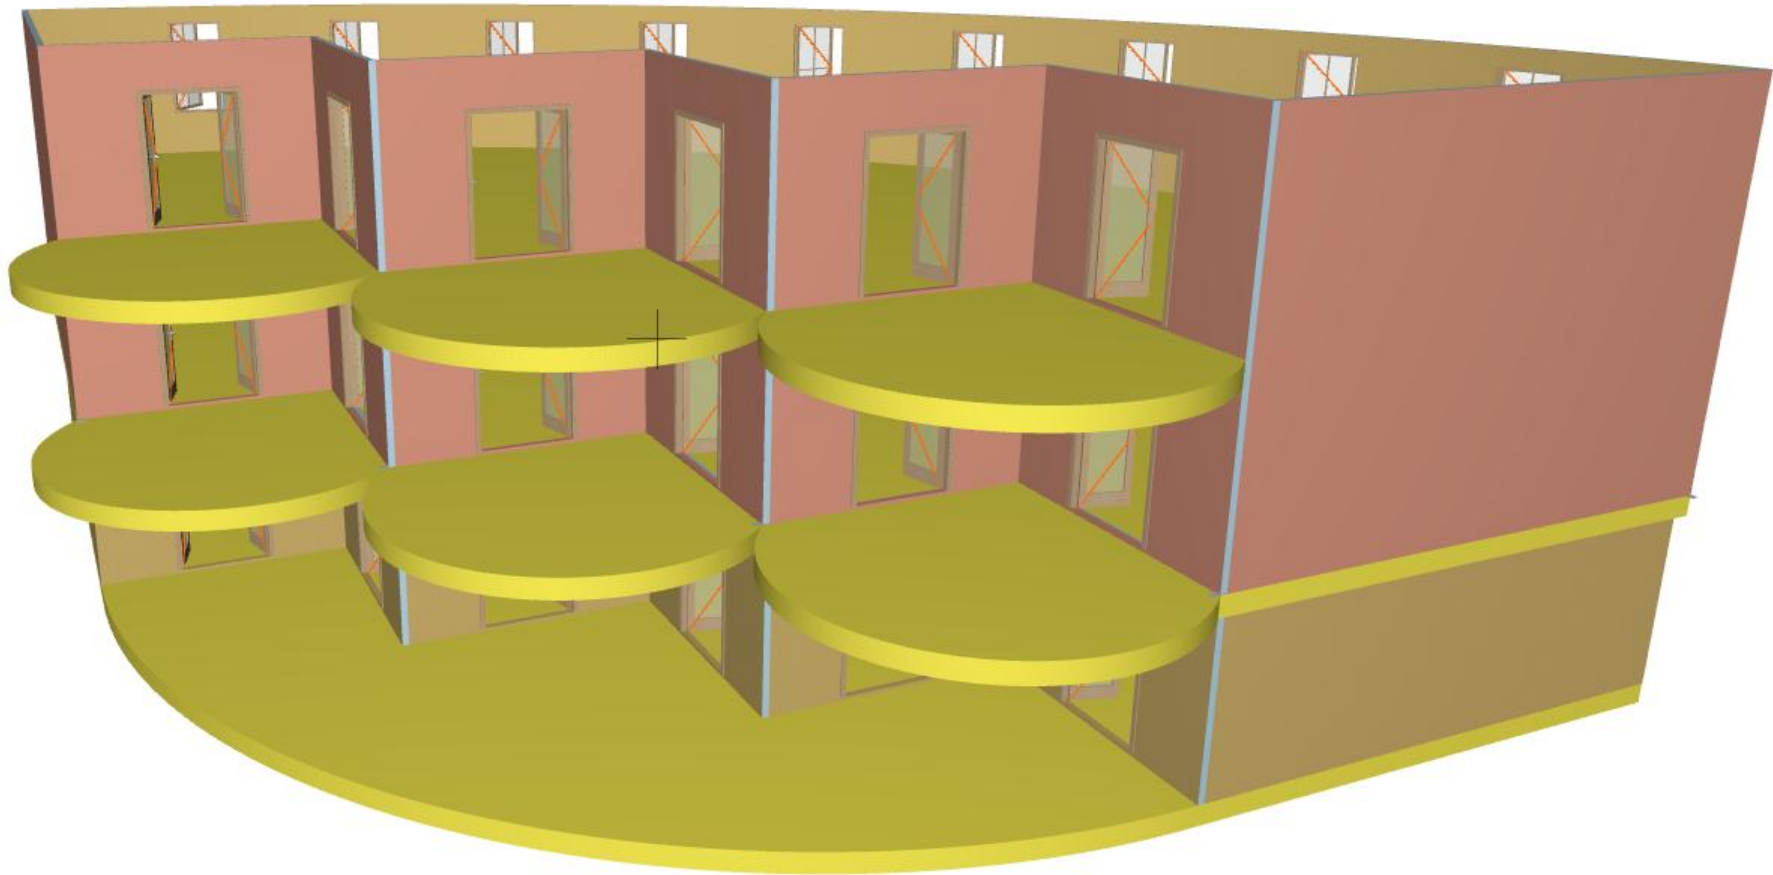

Konstruisati Objekat sa slike:

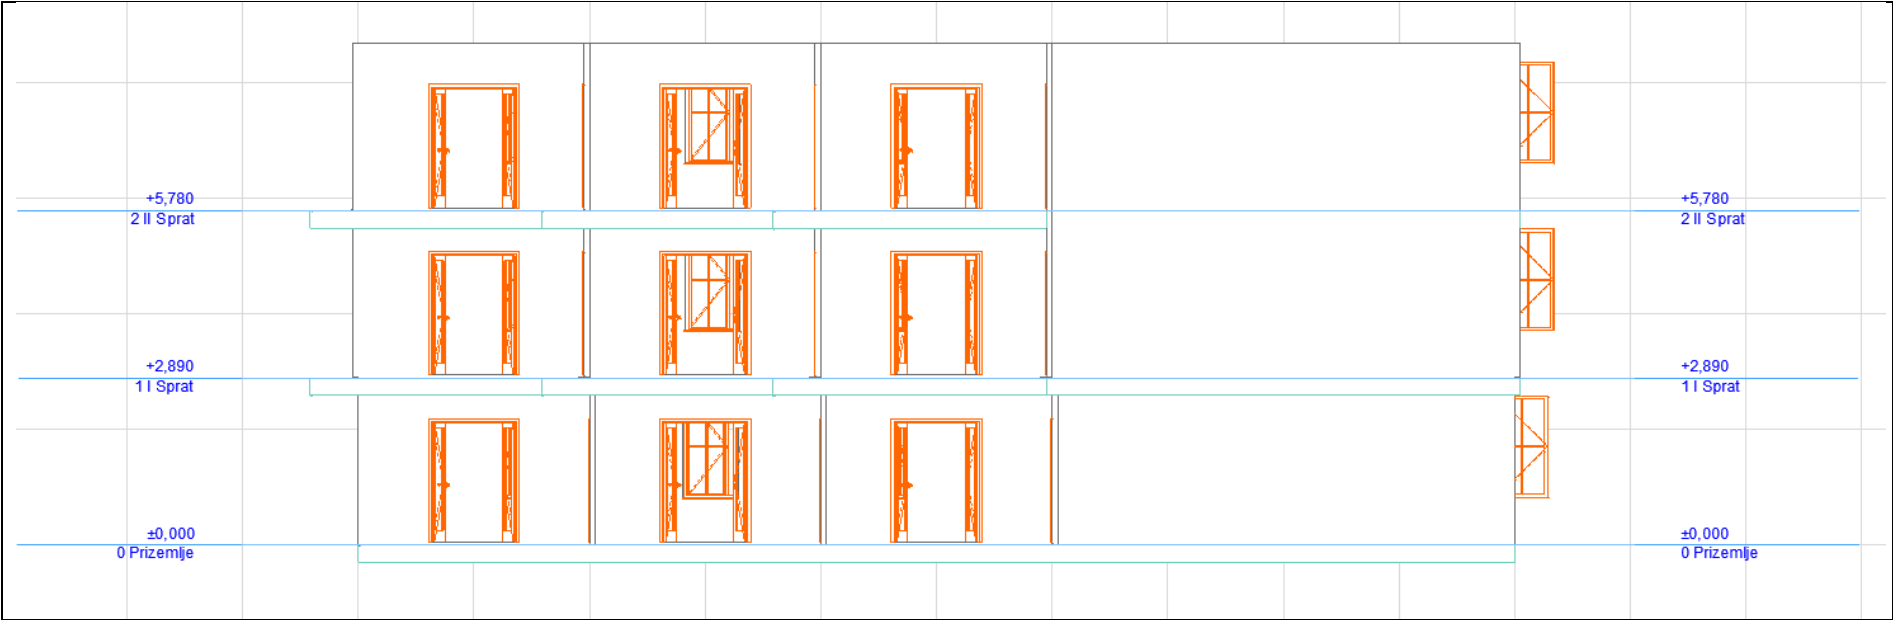

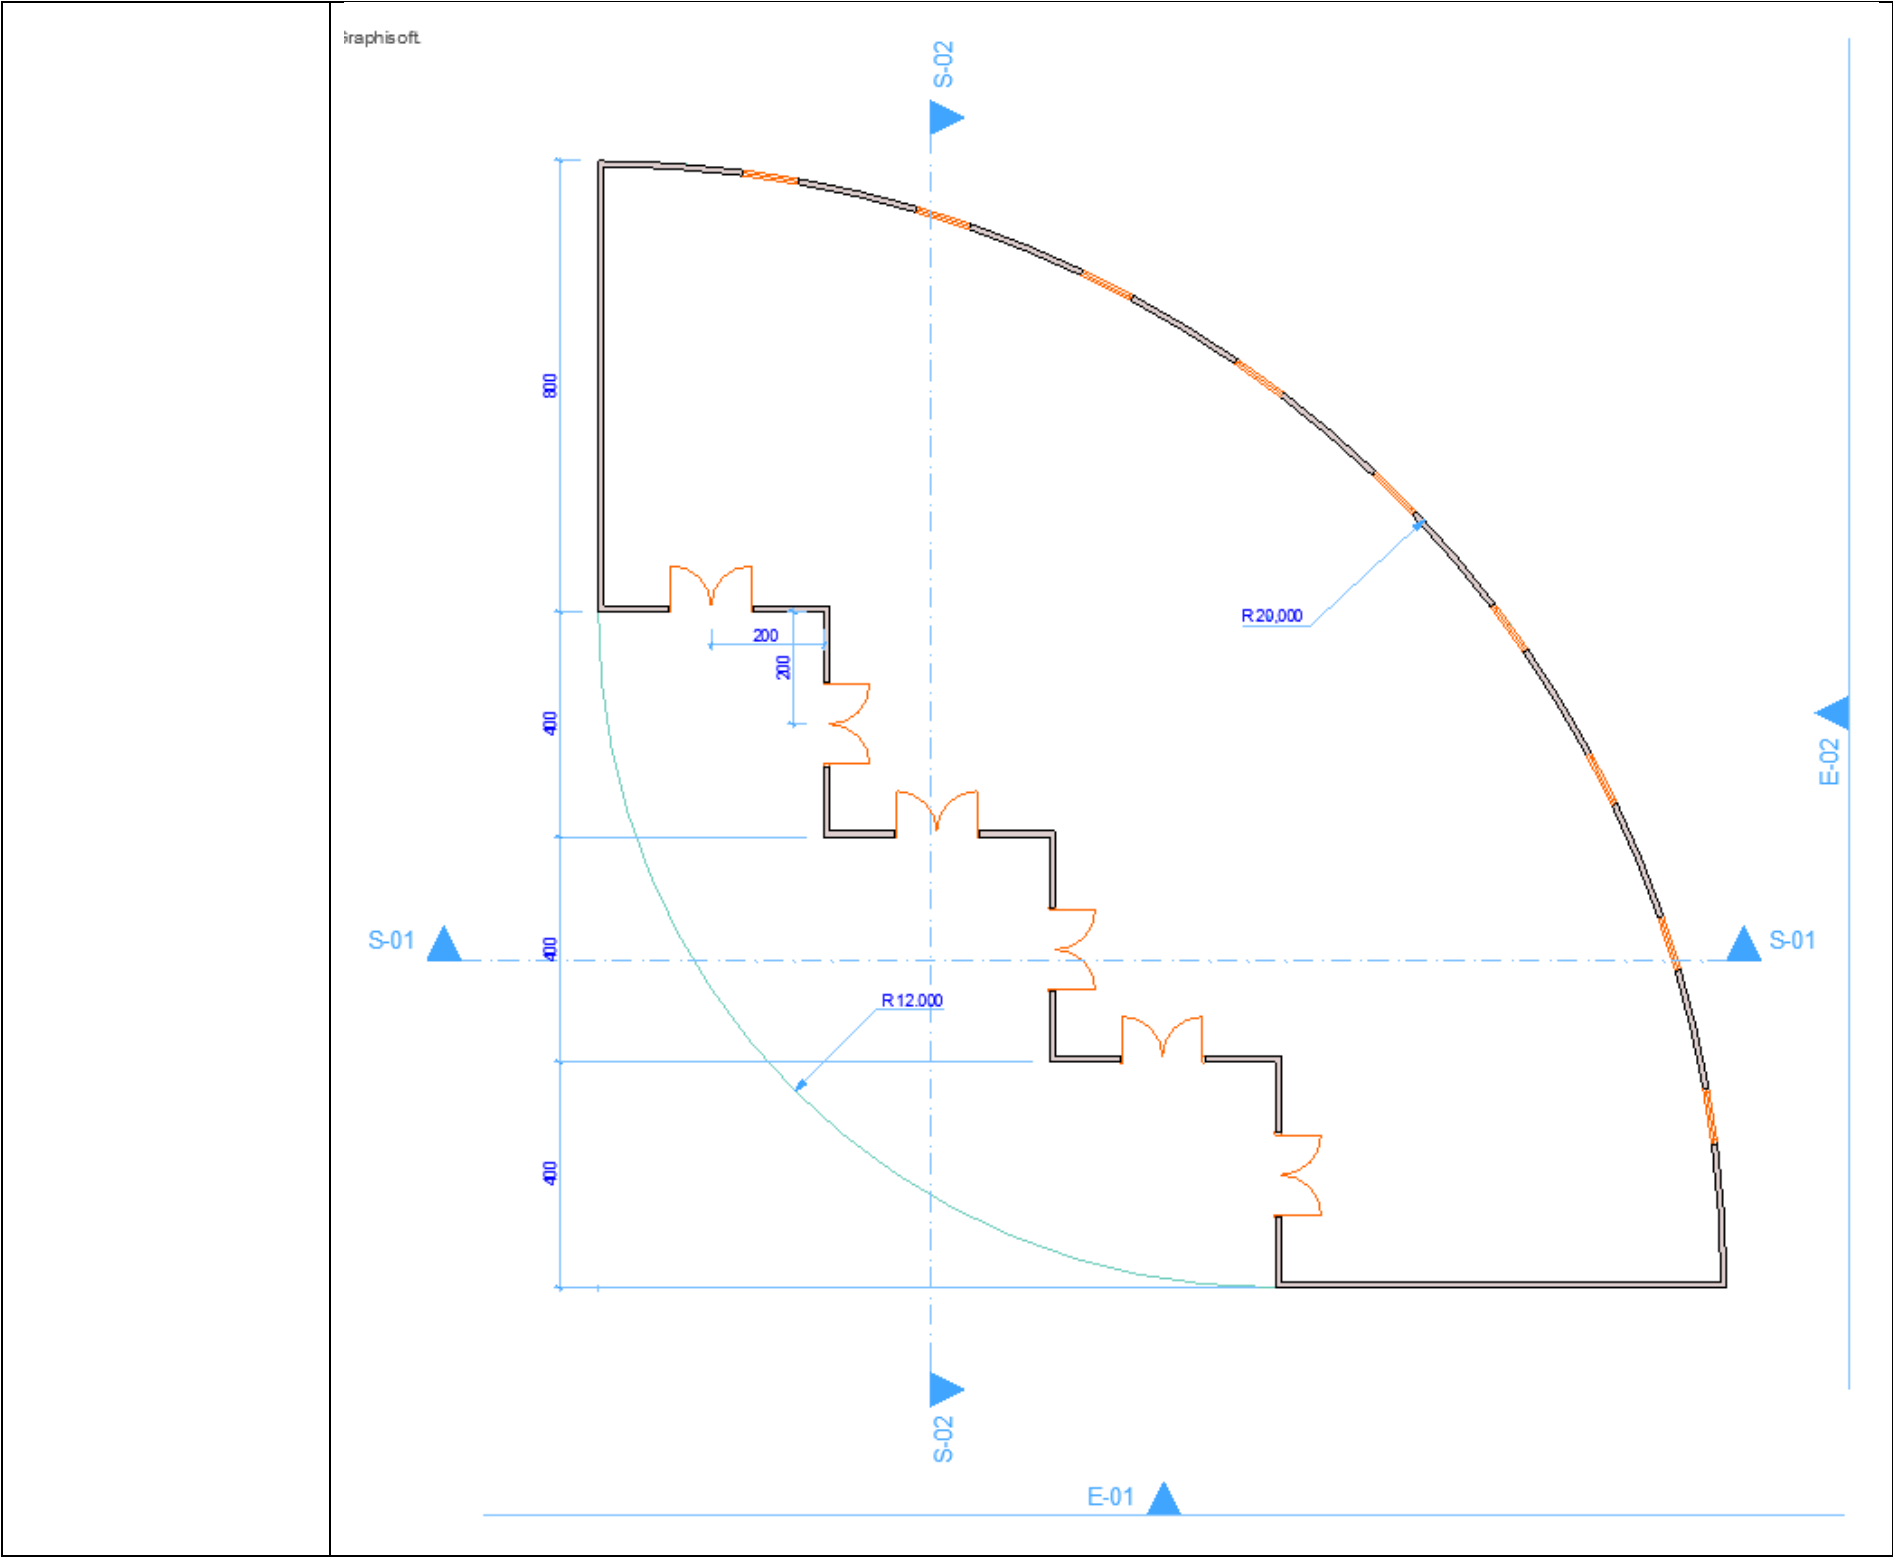

Zidovi širina 10cm visina 290cm
Ploča debljina 30cm

Crtati elemente uz pomoć mreže(GRID).

Zidove crtati uz spoljnu ivicu objekta po ivicama stubova.
Spratna visina 289cm
Kopirati elemente prizemlja na I i II sprat.

Tip Prozora - Window 18
Dimenzije prozora su 100x180, parapet je 80

Tip vrata - Double Door 18
Dimenzije vrata su 150x210, visina praga je 5cm.

Dimenzije su date na samom objektu ili u gornjem opisu.